


Abschrift

1. Änderung des Bebauungsplanes für das Teilgebiet „Auf der Lehmkaut“

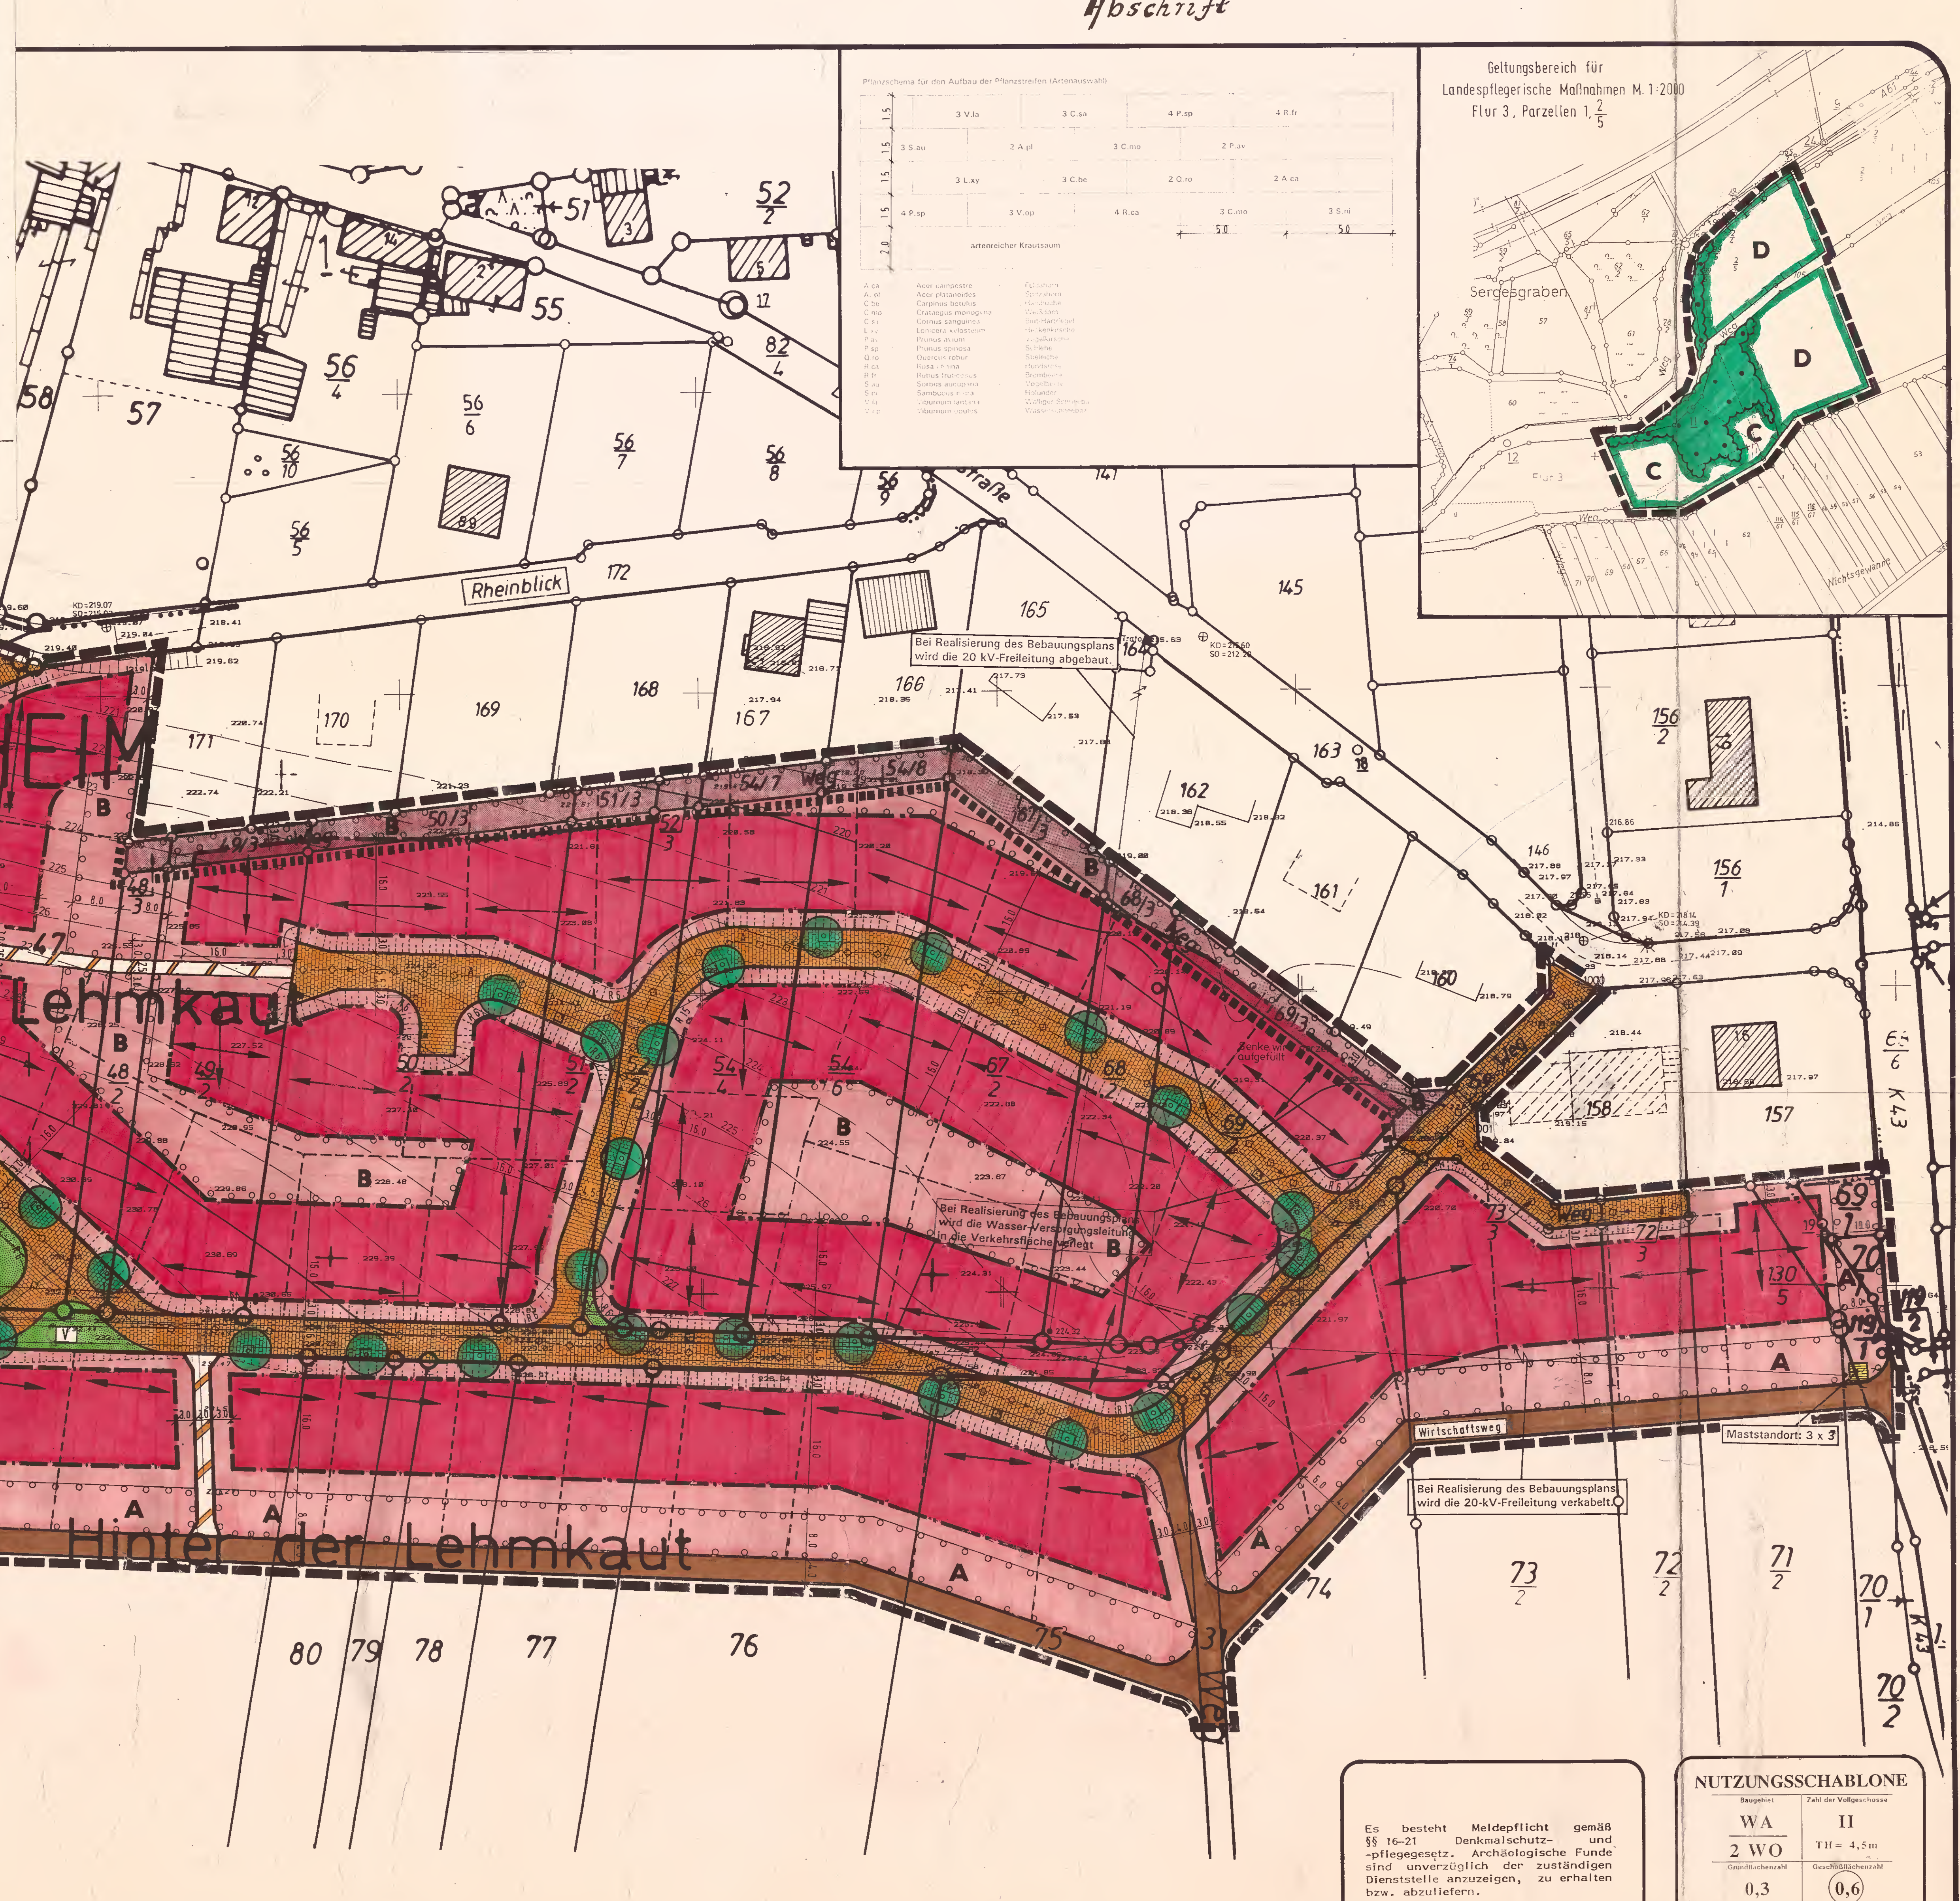






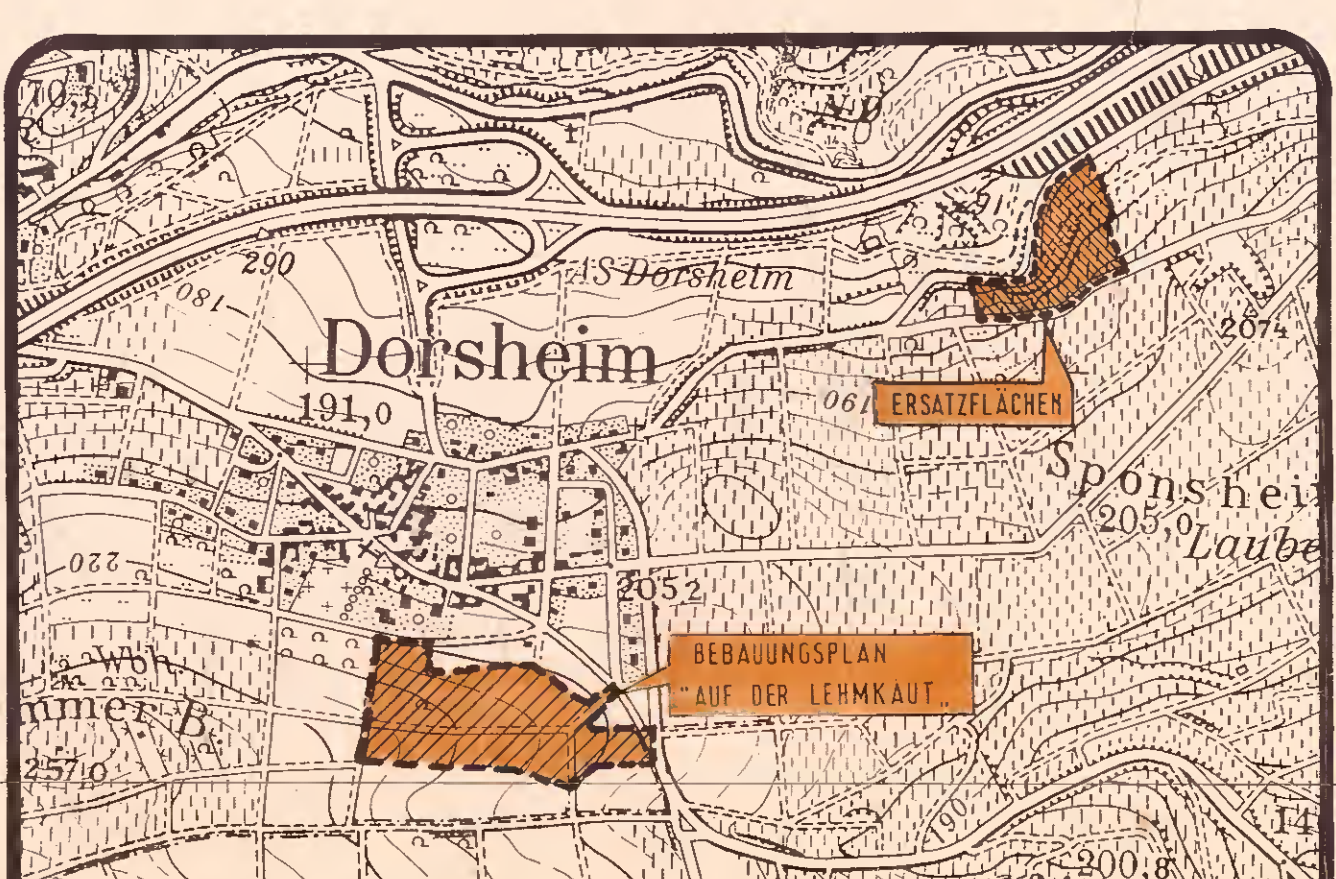






